


Scale 1:250 - Lengths are in Metres.

DISCLOSURE PLAN
FOR PROPOSED ALLOTMENT 456
 Dated 18th May 2020


This plan shows details of proposed allotment 456 on the Proposal Plan 162011 Sheets RL201-RL203 dated 28th June 2019 which complies with a Subdivision Application lodged with Sunshine Coast Regional Council, subject to conditions.

The area being proposed allotment 456 described as part of Lot 6 on SP110911, and situated at East View Court, Maroochy River.

The allotment contains an area of 602 square metres, more or less.

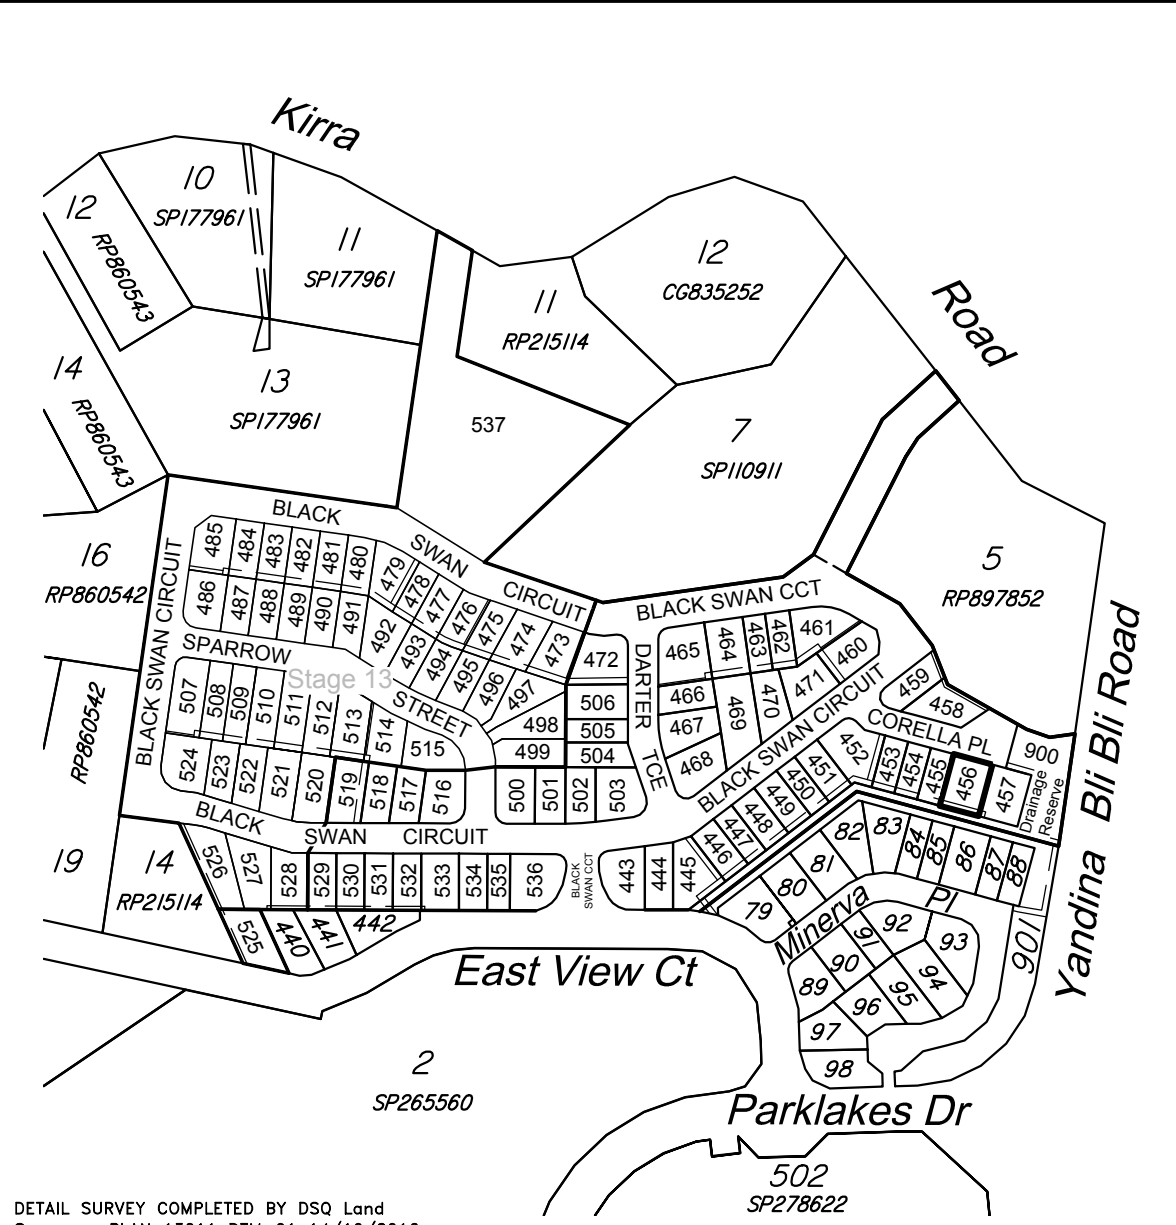

DETAIL SURVEY COMPLETED BY DSQ Land Surveyors PLAN 13011 DTM-01 14/10/2016.
 ENGINEERING DESIGN BY COVEY & ASSOCIATES CONSULTING ENGINEERS
 PLANS 162011 DATED 18/03/2020.

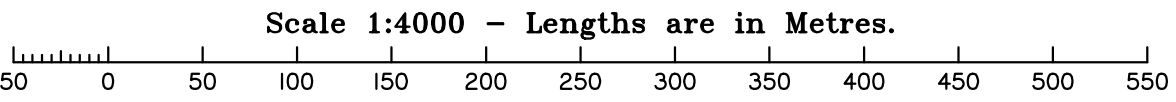


Scale 1:4000 - Lengths are in Metres.



Disclosure Plan
STAGE 12

PARKLAKES II ESTATE
 East View Court, Maroochy River
PROPOSED LOT 456

ALL FILL WITHIN ALLOTMENTS IS TO LEVEL 1 INSPECTION AND TESTING IN ACCORDANCE WITH AS3798-2007

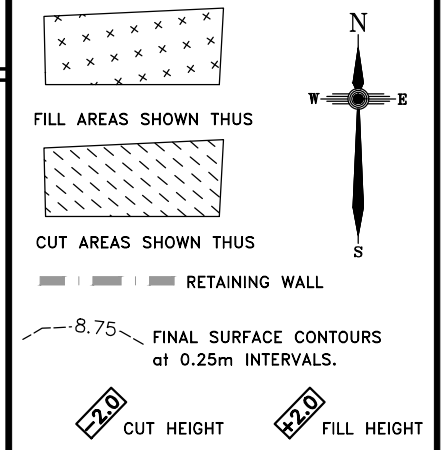

Note
 Contour interval is shown at 0.25 metres.

| Revisions | Updated | Surveyed | Drawn | Checked | Passed | Date | |
|-----------|----------|----------|-------|---------|--------|------|----------|
| F | OPW | UPDATED | DSQ | JJ | AJP | AJP | 18.03.20 |
| E | OPW | UPDATED | DSQ | JJ | AJP | AJP | 26.11.19 |
| D | WALLS | AMENDED | DSQ | JJ | AJP | AJP | 13.11.19 |
| C | EMTS | AMENDED | DSQ | JJ | AJP | AJP | 16.09.19 |
| B | EMTS | AMENDED | DSQ | JJ | AJP | AJP | 08.08.19 |
| A | ORIGINAL | PLAN | DSQ | JJ | AJP | AJP | 01.08.19 |



SUNSHINE COAST
 PO Box 1073, Buddina QLD 4575 Ph: (07) 5437 8555
 mail@dsqsurvey.com ABN: 91 615 043 251
 www.dsqsurvey.com ACN: 615 043 251
 WESTERN DOWNS

Signed JB
 Cadastral Surveyor/Director
 Date 18/05/2020

Map Ref.: 9544-44342
 Horiz. Datum MGA Z56 Vert. Datum AHD
 Origin GNSS Origin PSM 35474
 RL 9.722 AHD

Locality: MAROOCHY RIVER
 Local Government: SUNSHINE COAST REGIONAL COUNCIL

SHEET 1 OF 1 Scale At A3 size

COMPUTER FILE 13011 DIS ST 12 F
 DRAWING NUMBER 13011 DIS-456 REV. F

2020/05/21 W:\DSQ_Data\Jobs Current\13011 Coveys (Kirra Road)\Data Survey\Drafting\Disclosures\13011 DIS St 12 F.dwg