


**DISCLOSURE PLAN  
FOR PROPOSED ALLOTMENT 477  
Dated 18th May 2020**

This plan shows details of proposed allotment 477 on the Proposal Plan 162011 Sheets RL201-RL203 dated 28th June 2019 which complies with a Subdivision Application lodged with Sunshine Coast Regional Council, subject to conditions.

The area being proposed allotment 477 described as part of Lot 6 on SP110911, and situated at East View Court, Maroochy River.

The allotment contains an area of 459 square metres, more or less.

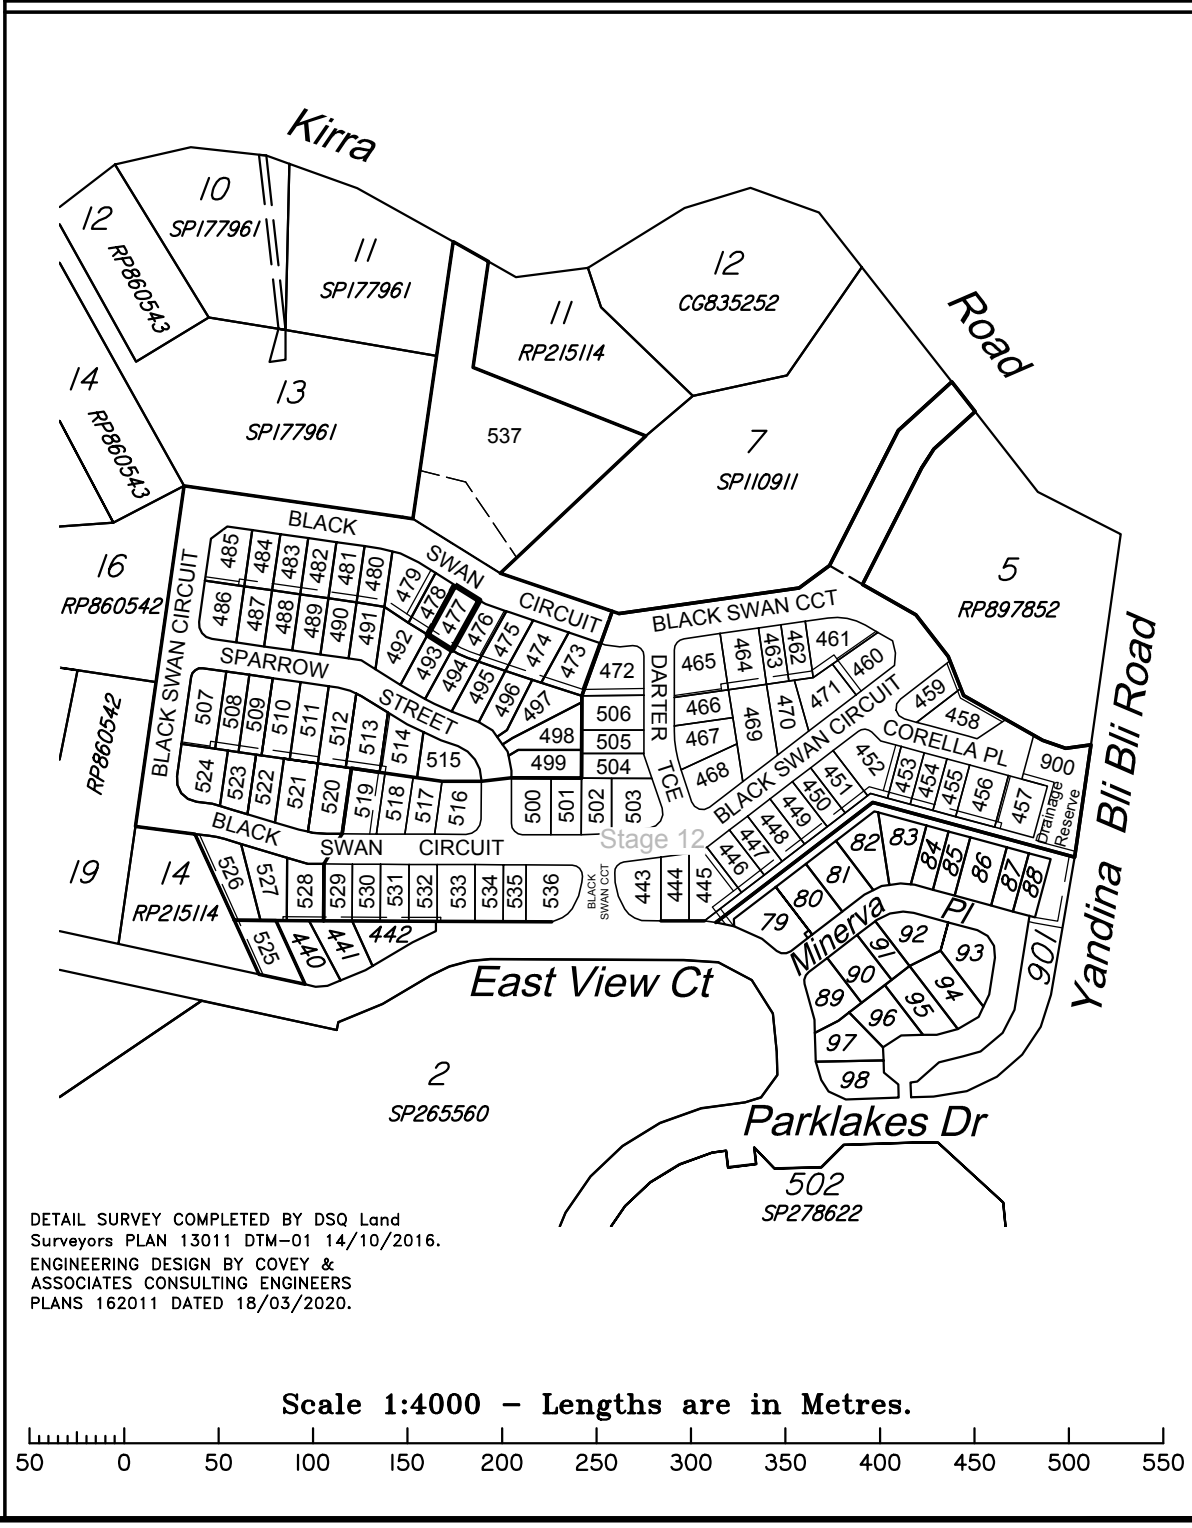


DETAIL SURVEY COMPLETED BY DSQ Land Surveyors PLAN 13011 DTM-01 14/10/2016.  
ENGINEERING DESIGN BY COVEY & ASSOCIATES CONSULTING ENGINEERS  
PLANS 162011 DATED 18/03/2020.



**Disclosure Plan  
STAGE 13  
PARKLAKES II ESTATE  
East View Court, Maroochy River  
PROPOSED LOT 477**

ALL FILL WITHIN ALLOTMENTS IS TO LEVEL 1 INSPECTION AND TESTING IN ACCORDANCE WITH AS3798-2007

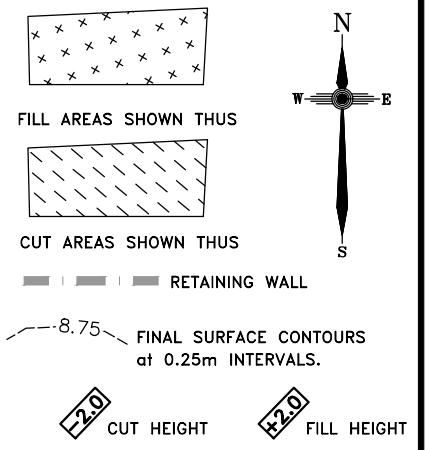

**Note**  
Contour interval is shown at 0.25 metres.

Revisions	Surveyed	Drawn	Checked	Passed	Date	
F	OPW UPDATED	DSQ	JJ	AJP	AJP	18.03.20
E	OPW UPDATED	DSQ	JJ	AJP	AJP	26.11.19
D	WALLS AMENDED	DSQ	JJ	AJP	AJP	18.11.19
C	EMTS AMENDED	DSQ	JJ	AJP	AJP	16.09.19
B	EMTS AMENDED	DSQ	JJ	AJP	AJP	08.08.19
A	ORIGINAL PLAN	DSQ	JJ	AJP	AJP	01.08.19



SUNSHINE COAST  
PO Box 1073, Buddina QLD 4575 Ph: (07) 5437 8555  
mail@dsqsurvey.com ABN: 91 615 043 251  
www.dsqsurvey.com ACN: 615 043 251

Signed JB  
Cadastral Surveyor/Director  
Date 18/05/2020

Map Ref.: 9544-44342	Horiz. Datum MGA Z56	Vert. Datum AHD
Origin GNSS	Origin PSM 35474	Origin RL 9.722 AHD
Locality: MAROOCHY RIVER		
Local Government: SUNSHINE COAST REGIONAL COUNCIL		
SHEET 1 OF 1	Scale	At A3 size
COMPUTER FILE	13011 DIS St 13 F	
DRAWING NUMBER	13011 DIS-477	REV. F

2020/05/21 W: \DSQ\_Data\Jobs Current\13011 Coveys (Kirra Road)\Data Survey\Drafting\Disclosures\13011 DIS St 13 F.dwg