


DISCLOSURE PLAN  
FOR PROPOSED ALLOTMENT 513  
Dated 18th May 2020


This plan shows details of proposed allotment 513 on the Proposal Plan 162011 Sheets RL201-RL203 dated 28th June 2019 which complies with a Subdivision Application lodged with Sunshine Coast Regional Council, subject to conditions.

The area being proposed allotment 513 described as part of Lot 6 on SP110911, and situated at East View Court, Maroochy River.

The allotment contains an area of 645 square metres, more or less.

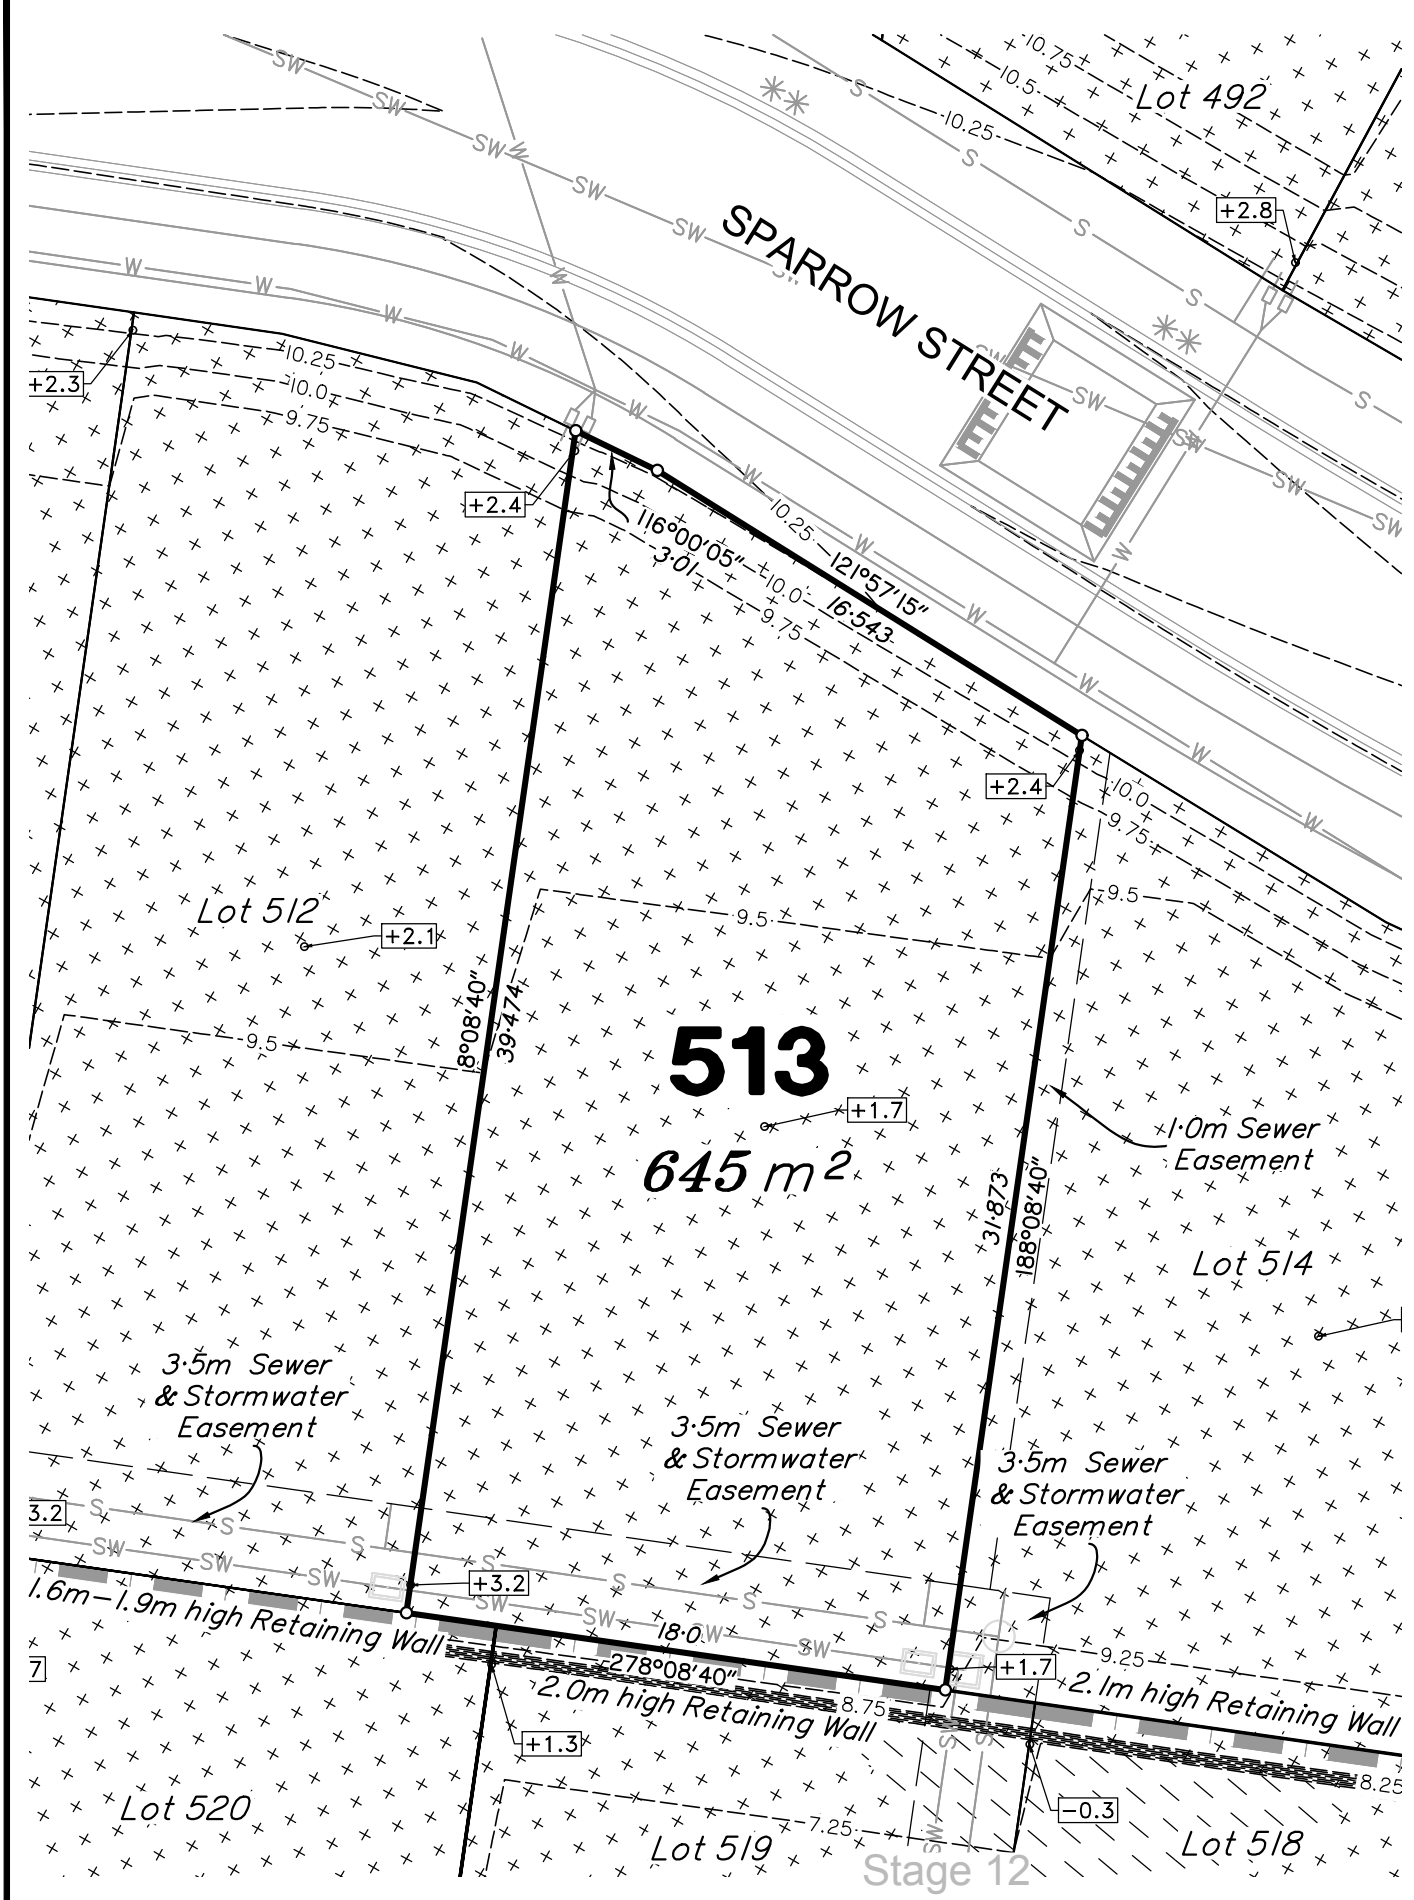


Scale 1:250 - Lengths are in Metres.

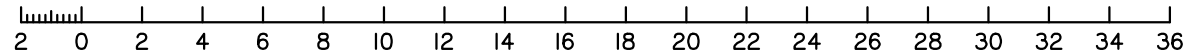

Disclosure Plan  
STAGE 13

PARKLAKES II ESTATE  
East View Court, Maroochy River  
PROPOSED LOT 513

ALL FILL WITHIN ALLOTMENTS IS TO LEVEL 1 INSPECTION AND TESTING IN ACCORDANCE WITH AS3798-2007

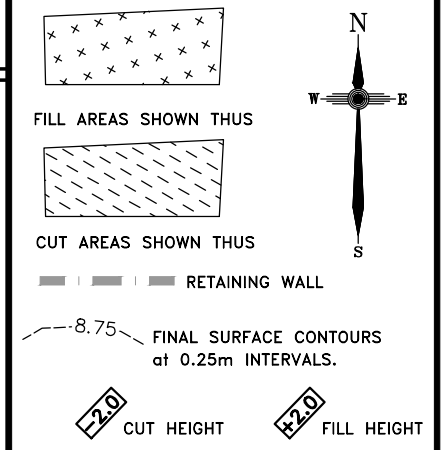

**Note**  
Contour interval is shown at 0.25 metres.

Revisions	Updated	Surveyed	Drawn	Checked	Passed	Date	
F	OPW	UPDATED	DSQ	JJ	AJP	AJP	18.03.20
E	OPW	UPDATED	DSQ	JJ	AJP	AJP	26.11.19
D	WALLS	AMENDED	DSQ	JJ	AJP	AJP	18.11.19
C	EMTS	AMENDED	DSQ	JJ	AJP	AJP	16.09.19
B	EMTS	AMENDED	DSQ	JJ	AJP	AJP	08.08.19
A	ORIGINAL	PLAN	DSQ	JJ	AJP	AJP	01.08.19


SUNSHINE COAST  
PO Box 1073, Buddina QLD 4575  
mail@dsqsurvey.com  
www.dsqsurvey.com

Ph: (07) 5437 8555  
ABN: 91 615 043 251  
ACN: 615 043 251  
WESTERN DOWNS

Signed JLB  
Cadastral Surveyor/Director  
Date 18/05/2020


Map Ref.: 9544-44342  
Horiz. Datum MGA Z56  
Origin GNSS  
Vert. Datum AHD  
Origin PSM 35474  
RL 9.722 AHD  
Locality: MAROOCHY RIVER  
Local Government: SUNSHINE COAST REGIONAL COUNCIL

Scale **At A3 size**  
SHEET 1 OF 1  
COMPUTER FILE 13011 DIS ST 13 F  
DRAWING NUMBER **13011 DIS-513** REV. **F**

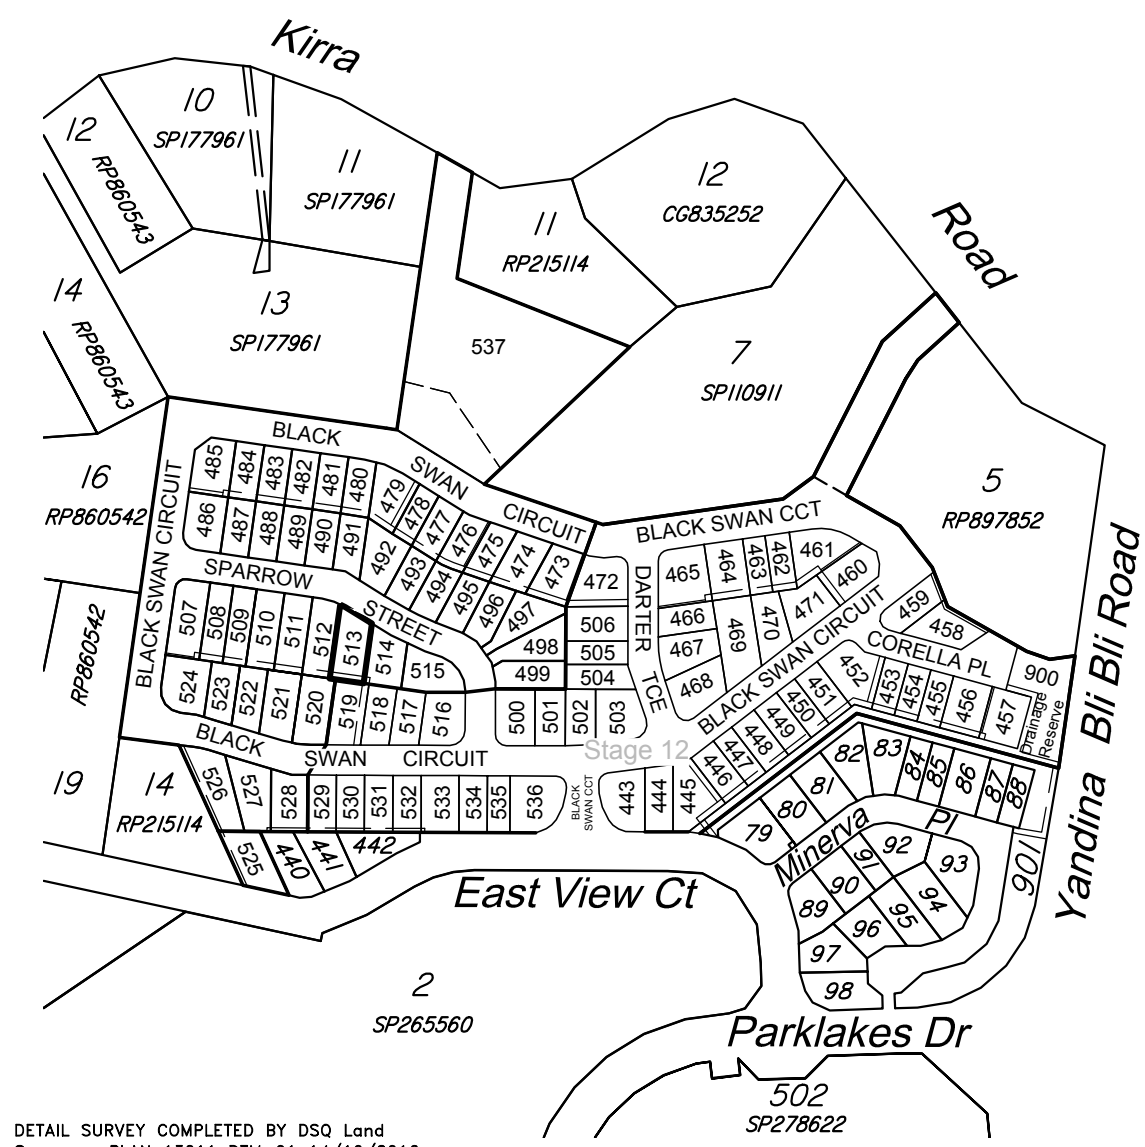

DETAIL SURVEY COMPLETED BY DSQ Land Surveyors PLAN 13011 DTM-01 14/10/2016.  
ENGINEERING DESIGN BY COVEY & ASSOCIATES CONSULTING ENGINEERS  
PLANS 162011 DATED 18/03/2020.

Scale 1:4000 - Lengths are in Metres.

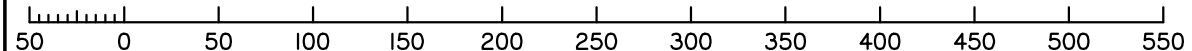

2020/05/21 W:\DSQ\_Data\Jobs Current\13011 Coveys (Kirra Road)\Data Survey\Drafting\Disclosures\13011 DIS St 13 F.dwg